



# I-75 MODERNIZATION PROJECT SEGMENT 3

(North of 8 Mile Road to North of 13 Mile Road)

2019/2020 ANTICIPATED WINTER CONSTRUCTION ACTIVITY

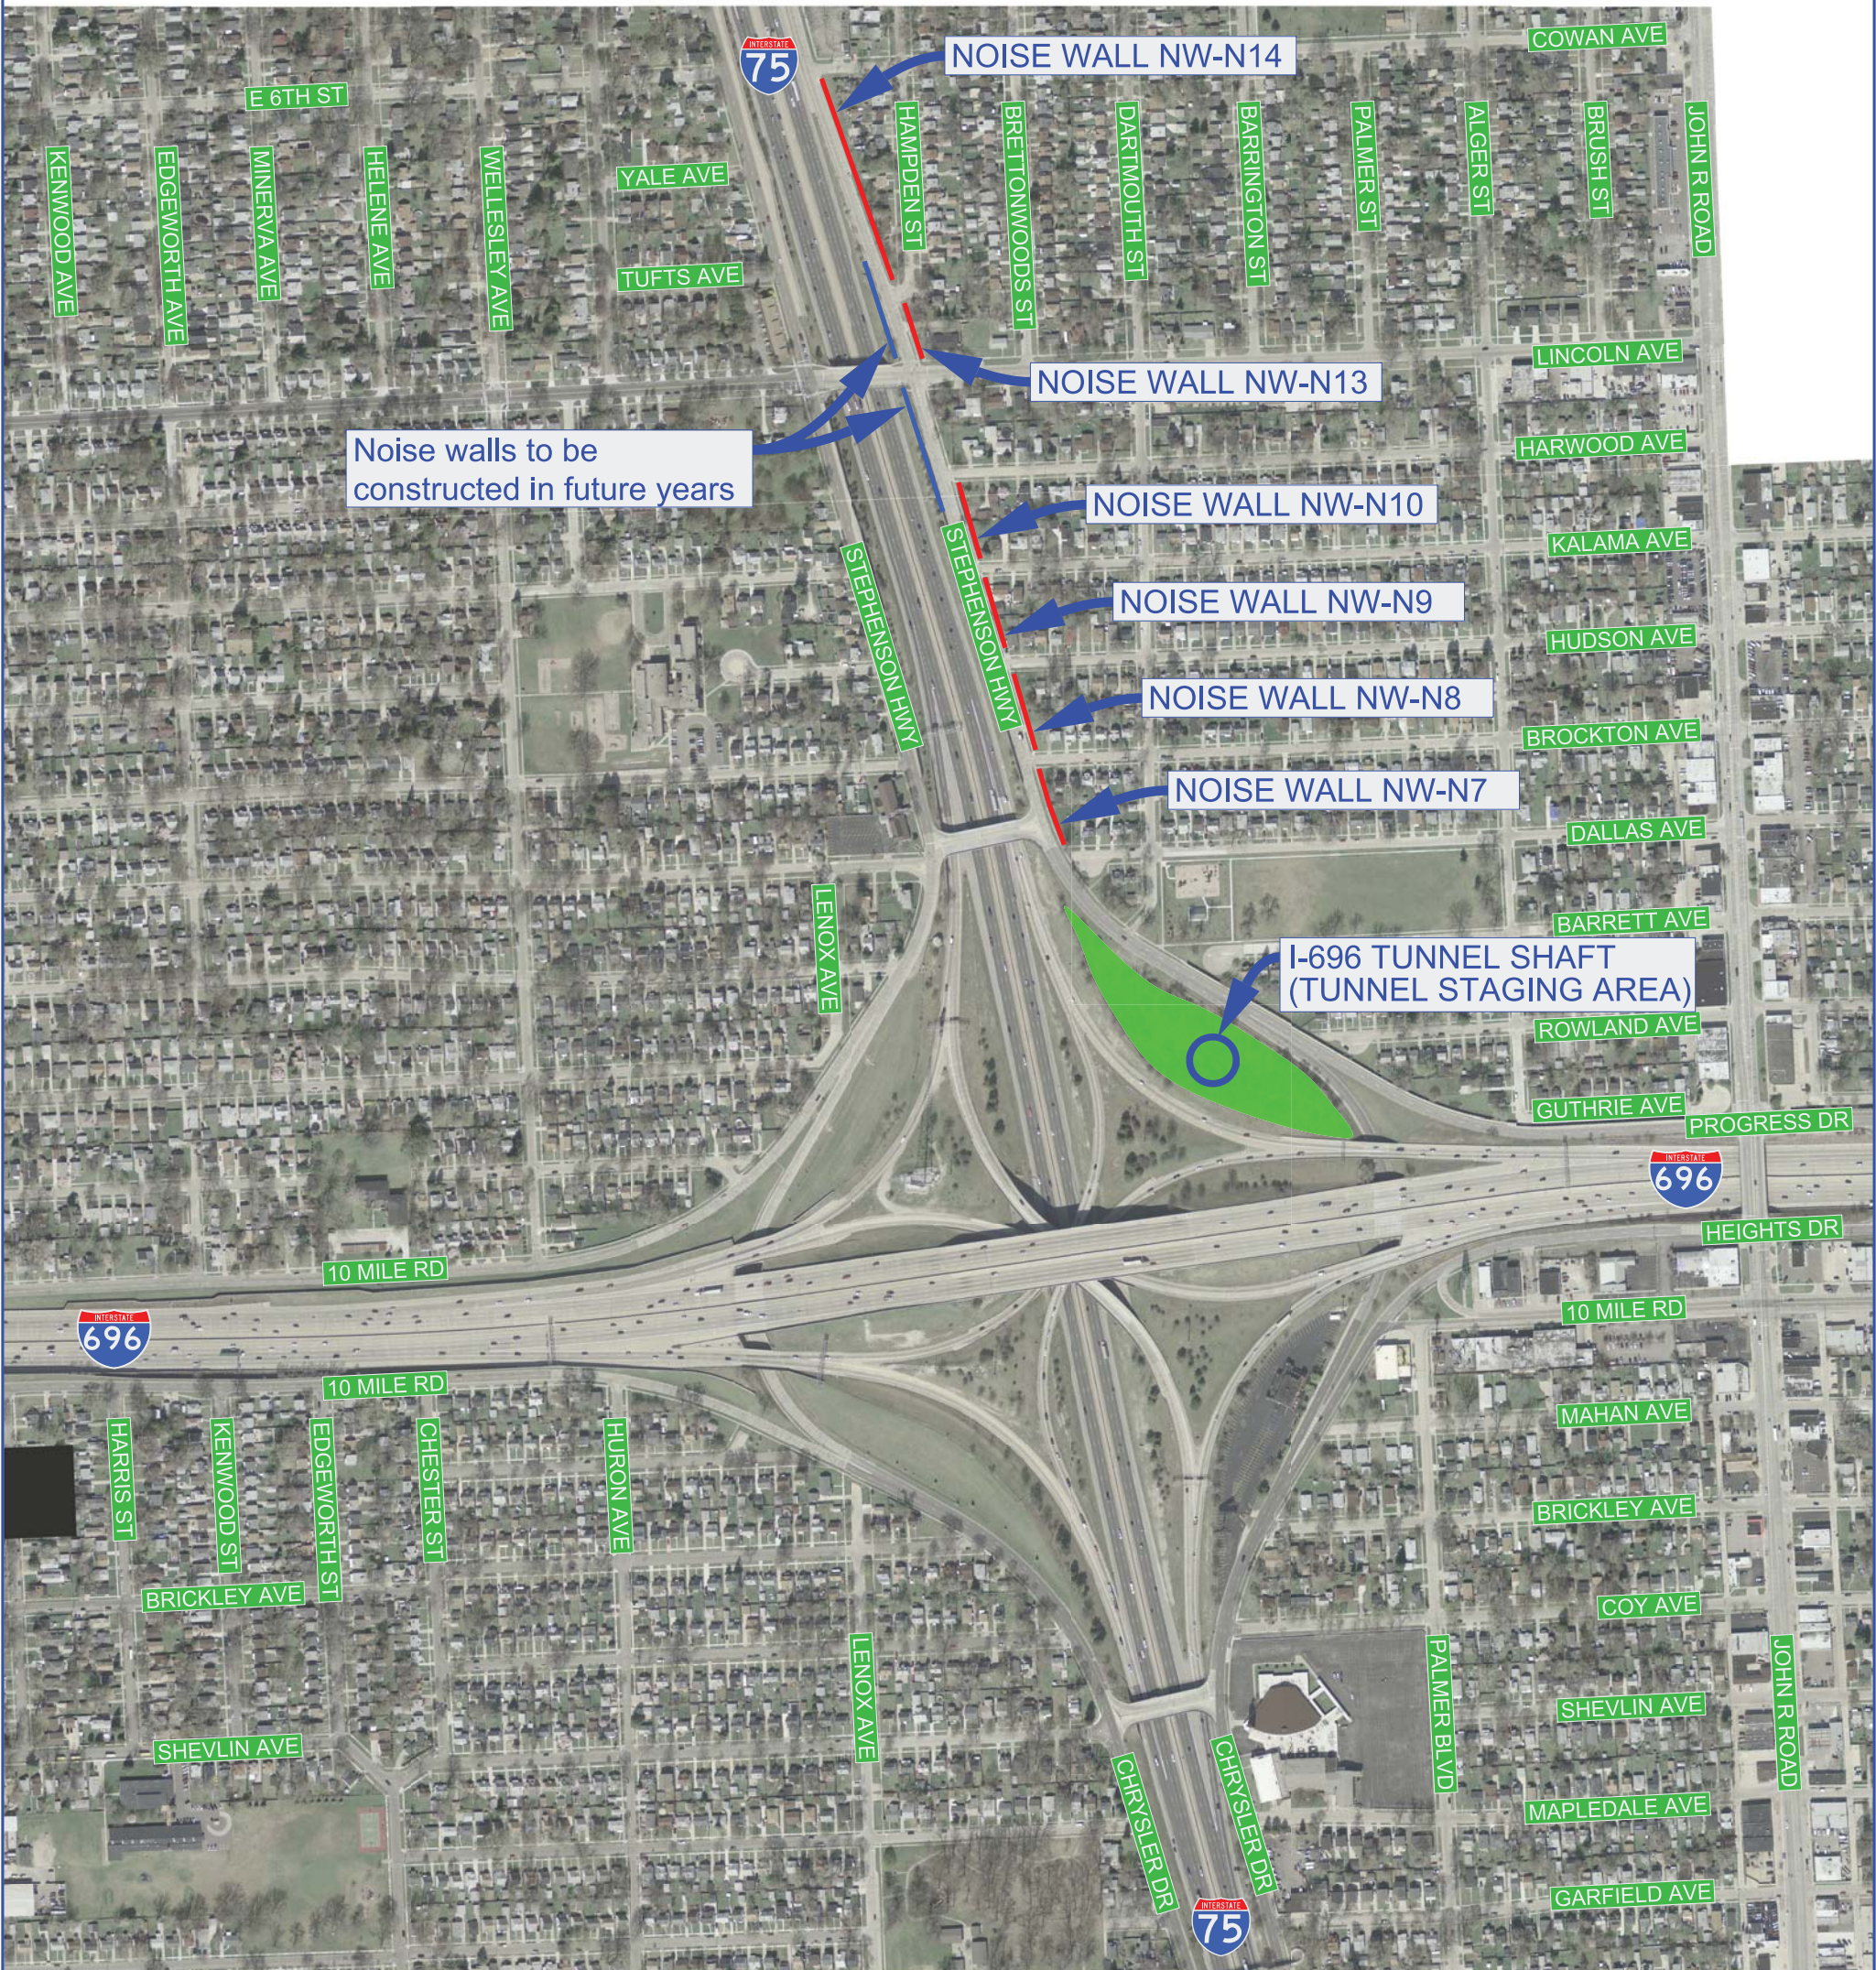

Note: Drawing only depicts noise walls to be constructed in 2019/2020.

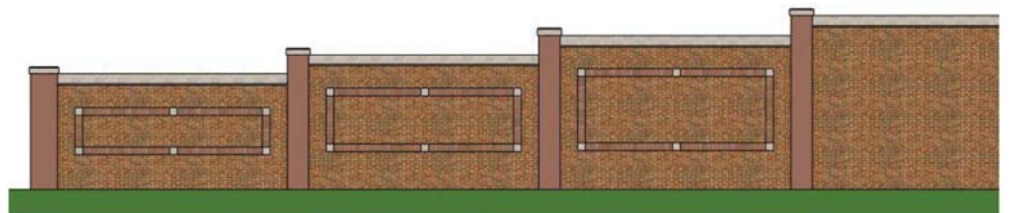

Proposed Noise Wall

